



- LEGEND - GENERAL**
- AIRPORT PROPERTY LINE
  - EDGE OF EXISTING PAVEMENT (AND PAVEMENT CURRENTLY UNDER CONSTRUCTION)
  - EXISTING UNPAVED PATROL ROAD
  - EDGE OF FUTURE PAVEMENT
  - EXISTING STORMWATER POND, SWALE OR CHANNEL
  - SP STORMWATER POND (EXISTING, PROPOSED, OR FUTURE, WET OR DRY)
  - EDGE OF RUNWAY PROTECTION ZONE (RPZ)
  - EXISTING BUILDING ON AIRPORT PROPERTY, TO REMAIN (INCL. BLDGS. UNDER CONST.)
  - EXISTING BUILDING OR OTHER STRUCTURE OFF AIRPORT PROPERTY
  - PROPOSED BUILDING (NOT INCLUDING BLDGS. UNDER CONST.)
  - APPROXIMATE SCRUB JAY AREA (NOT ALL ARE SHOWN)
  - APPROXIMATE WOODED AREA (FROM 2010 PHOTOGRAMMETRY)

- LEGEND - LAND USES / AVAILABLE LOTS**
- HIGH TECHNOLOGY MANUFACTURING
  - GENERAL MANUFACTURING/WAREHOUSE
  - OFFICE
  - MIXED USE (OFFICE / COMMERCIAL / MANUFACTURING)
  - HIGH VALUE COMMERCIAL
  - AVIATION (WITH AIRFIELD ACCESS OR POTENTIAL AIRFIELD ACCESS)
  - OPTIONED

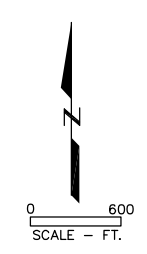

**LEASES IN AEROSPACE BUILDING**  
SCALE 1" = 200'

|   |                    |                    |                         |                        |                         |                         |
|---|--------------------|--------------------|-------------------------|------------------------|-------------------------|-------------------------|
| STS UNIT 1<br>39,800 SF   | UNIT 2<br>2,000 SF | OPERATOR SOLUTIONS | STS UNIT 3<br>15,000 SF | STS UNIT 4<br>3,800 SF | STS UNIT 5<br>15,000 SF | STS UNIT 6<br>24,000 SF |
| STS - UNIT 6<br>8,000 SF 1st FLR<br>8,000 SF 2nd FLR<br>12,000 SF Total |                    |                    |                         |                        |                         |                         |

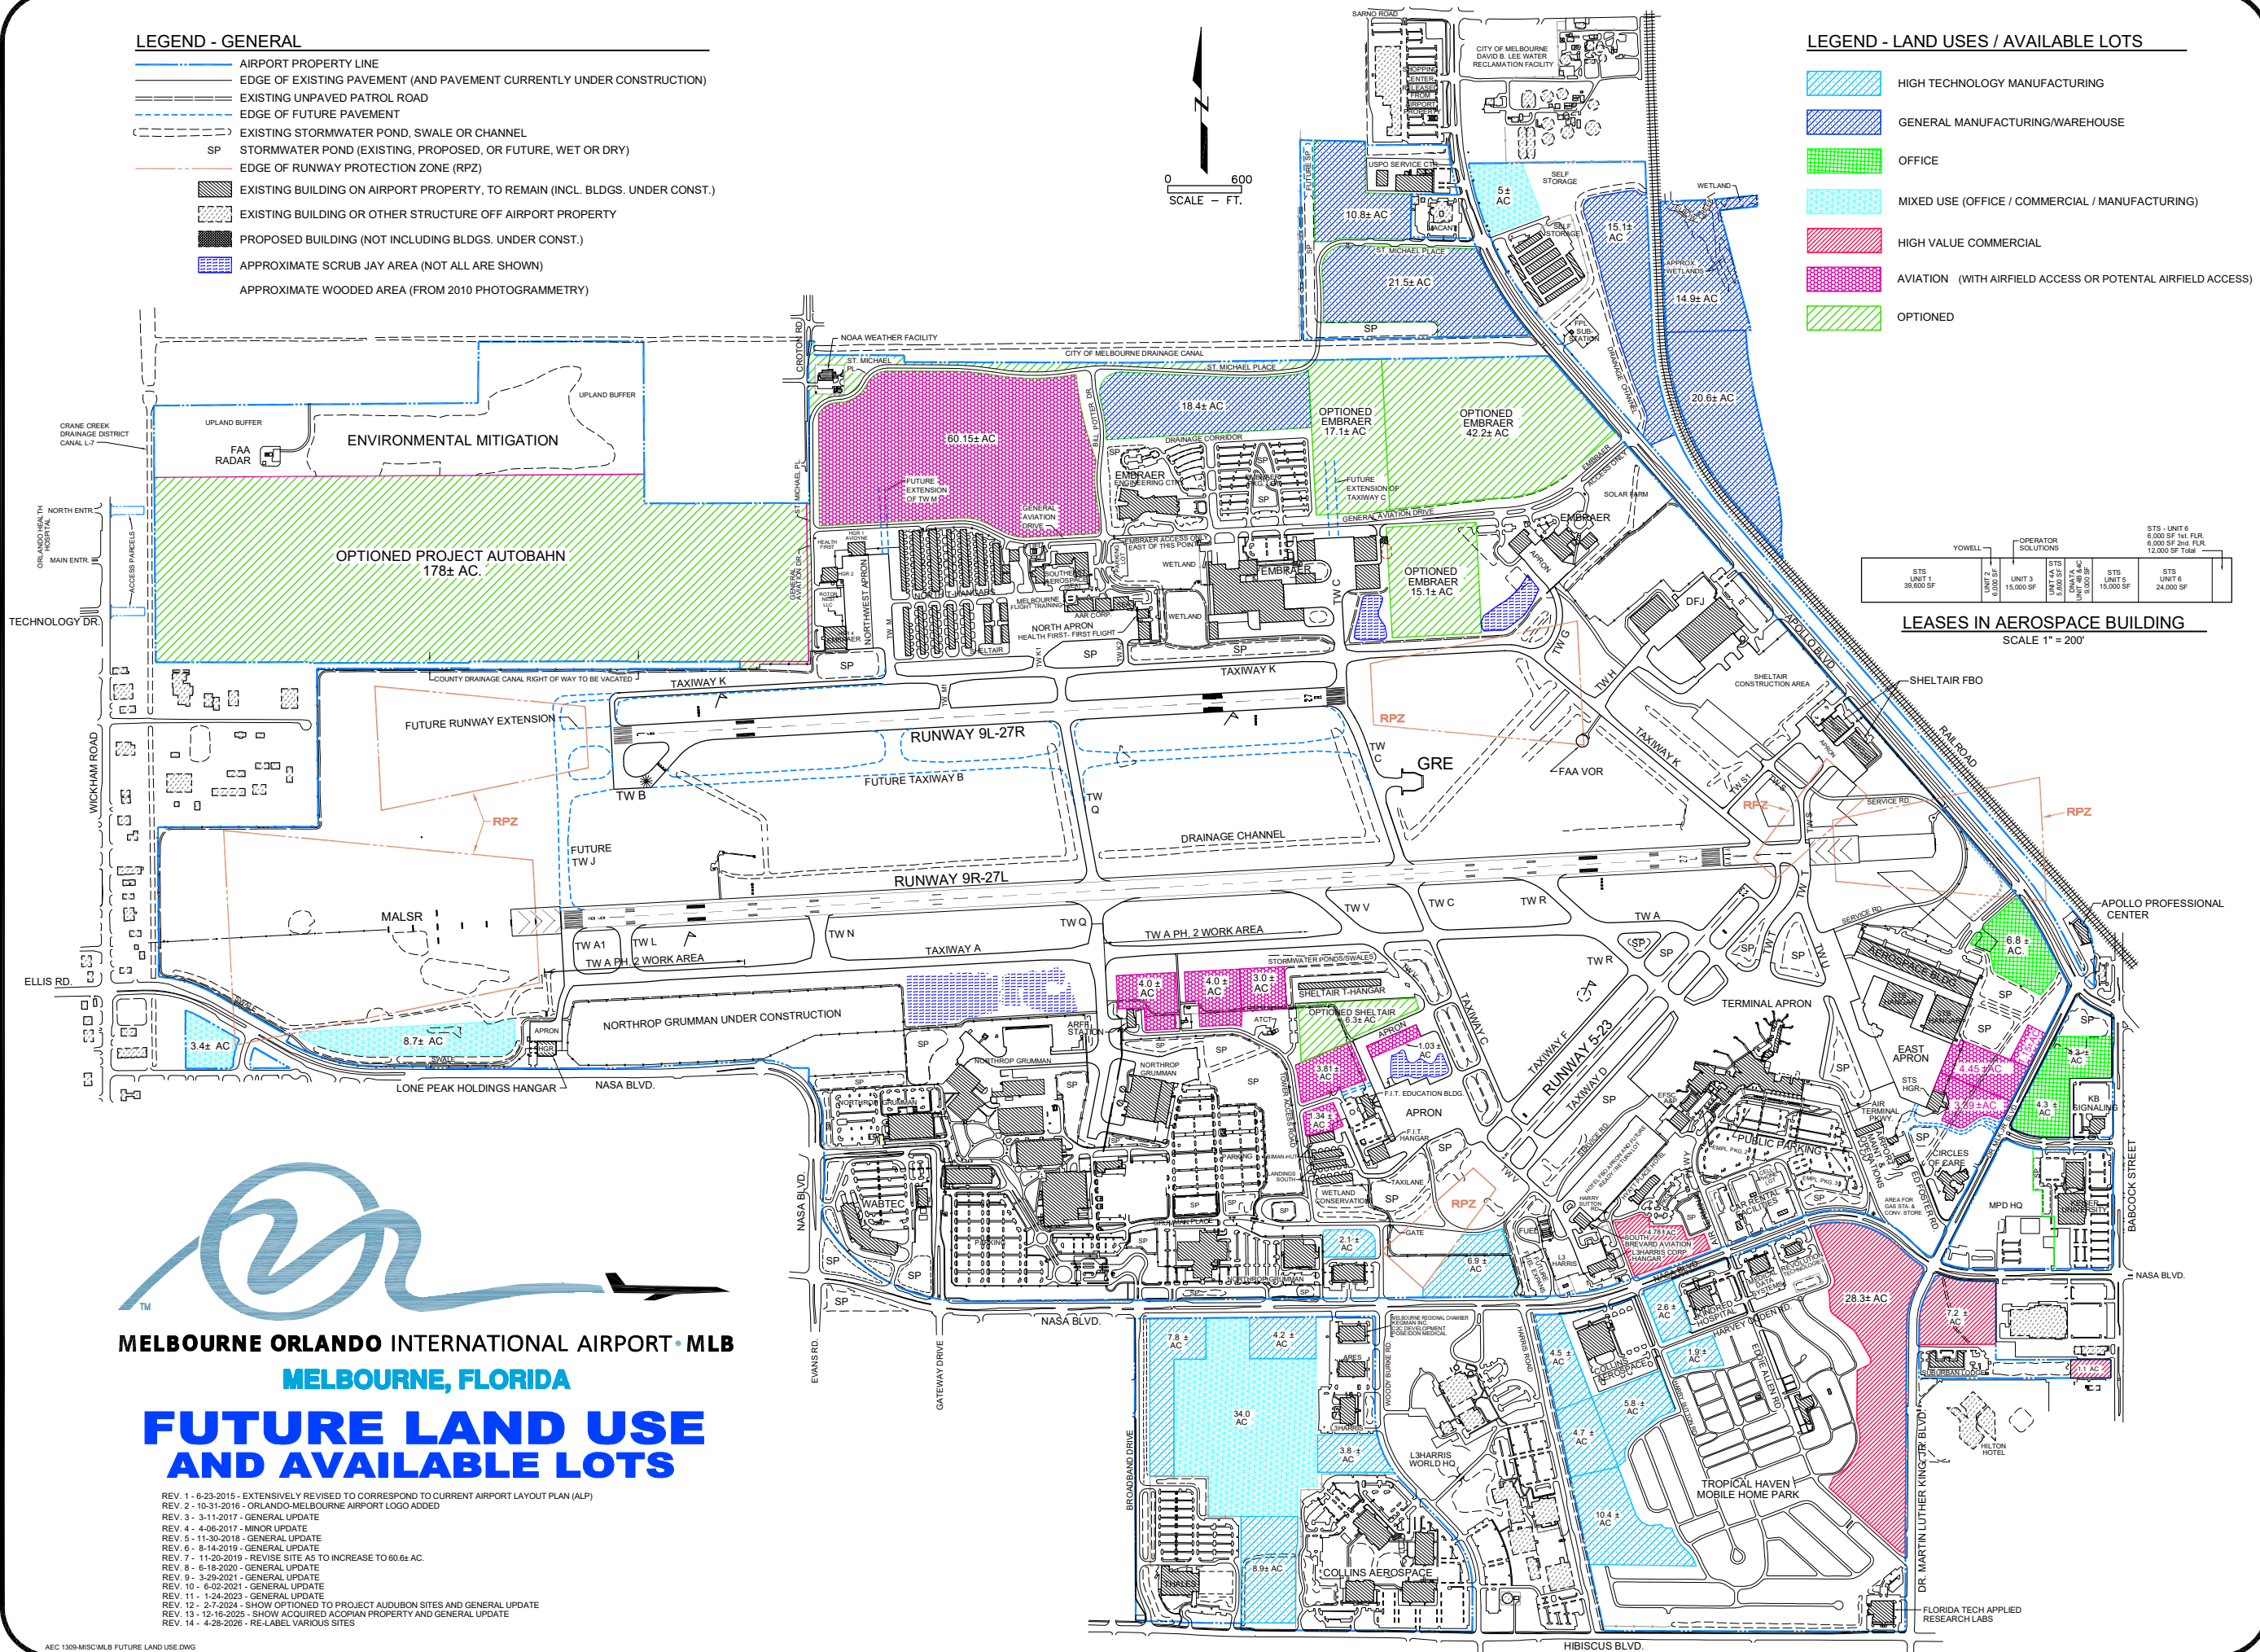

**MELBOURNE ORLANDO INTERNATIONAL AIRPORT - MLB**  
**MELBOURNE, FLORIDA**  
**FUTURE LAND USE AND AVAILABLE LOTS**

- REV. 1 - 6-23-2015 - EXTENSIVELY REVISED TO CORRESPOND TO CURRENT AIRPORT LAYOUT PLAN (ALP)
- REV. 2 - 10-31-2016 - ORLANDO-MELBOURNE AIRPORT LOGO ADDED
- REV. 3 - 3-11-2017 - GENERAL UPDATE
- REV. 4 - 4-06-2017 - MINOR UPDATE
- REV. 5 - 11-20-2018 - GENERAL UPDATE
- REV. 6 - 8-14-2019 - GENERAL UPDATE
- REV. 7 - 11-20-2019 - REVISE SITE AS TO INCREASE TO 60.6± AC.
- REV. 8 - 6-18-2020 - GENERAL UPDATE
- REV. 9 - 3-29-2021 - GENERAL UPDATE
- REV. 10 - 6-02-2021 - GENERAL UPDATE
- REV. 11 - 1-24-2023 - GENERAL UPDATE
- REV. 12 - 2-7-2024 - SHOW OPTIONED TO PROJECT AUDUBON SITES AND GENERAL UPDATE
- REV. 13 - 12-16-2025 - SHOW ACQUIRED ACOPIAN PROPERTY AND GENERAL UPDATE
- REV. 14 - 4-28-2026 - RE-LABEL VARIOUS SITES